




Ambassador  
House

## 4. Obergeschoss/4<sup>th</sup> Floor

Ambassador House | Thurgauerstrasse 101 | CH-8152 Glattpark | [www.ambassadorhouse.ch](http://www.ambassadorhouse.ch)

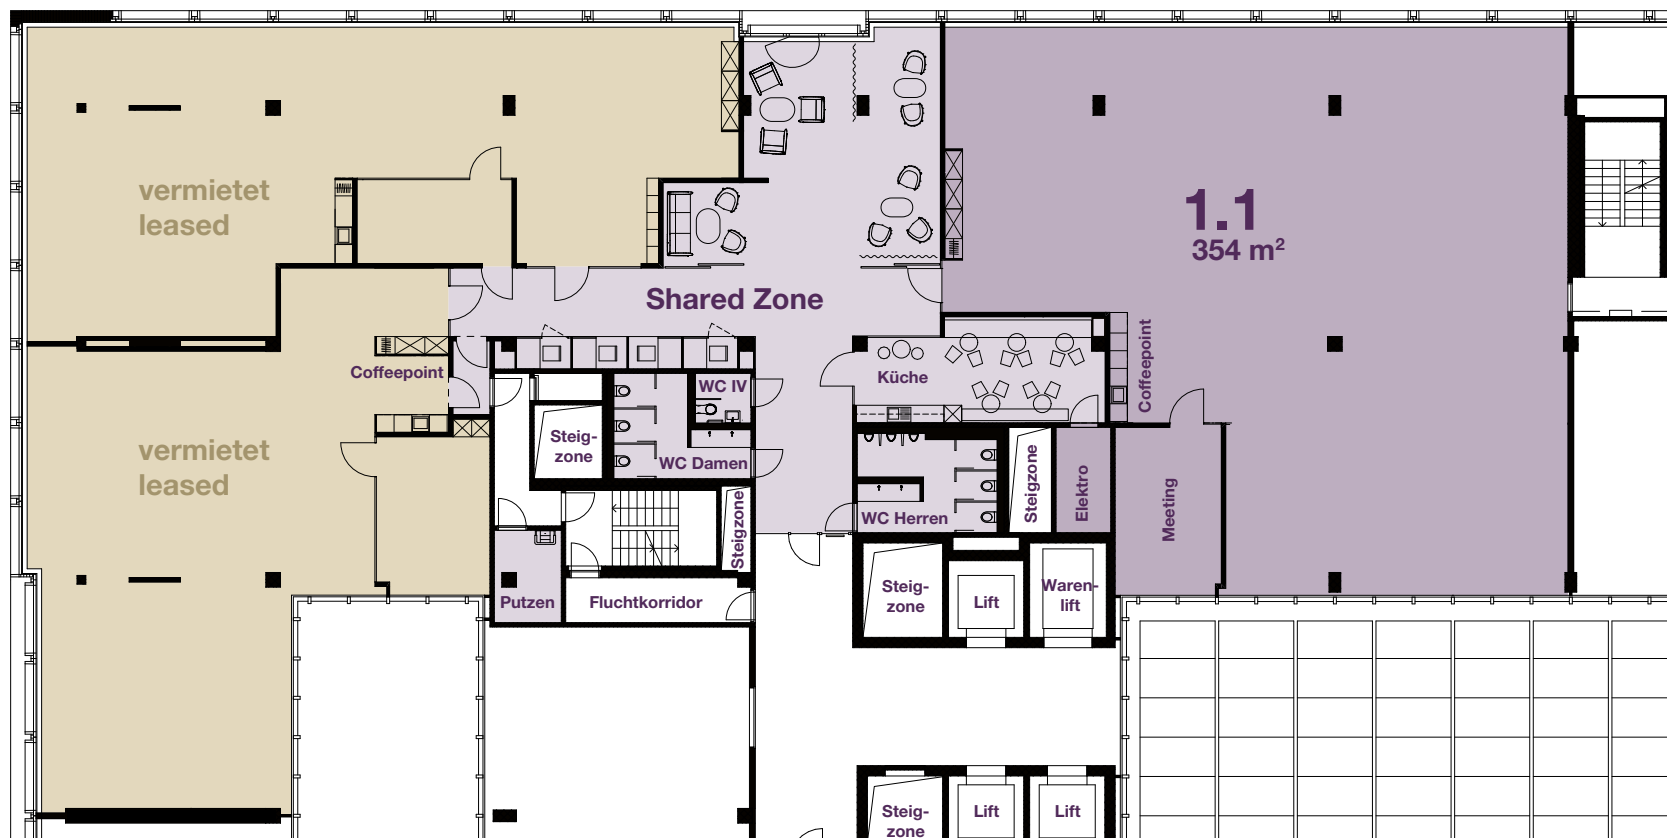

Fortenia Immobilien- Treuhand GmbH | Thurgauerstrasse 105 | CH-8152 Glattpark (Opfikon) | [www.fortenia.ch](http://www.fortenia.ch)  
Gregor Busslinger | +41 44 500 42 26 | [gregor.busslinger@fortenia.ch](mailto:gregor.busslinger@fortenia.ch)

Der abgebildete Grundriss ist unverbindlich und nicht masstabgetreu.

Die in diesem Dokument enthaltenen Angaben dienen ausschliesslich Informationszwecken und stellen keine Offerte dar. Sie dürfen ohne die vorherige schriftliche Zustimmung von CBRE zu keiner Zeit kopiert, vervielfältigt, weitergegeben oder Dritten zur Verfügung gestellt werden. Weiter wird keine Verantwortung oder Haftung im Hinblick auf die Richtigkeit und Vollständigkeit dieser Inhalte übernommen.

The floor plan shown is without obligation and is not to scale.

The information provided in this document is intended solely for information purposes and does not constitute an offer. It must not be copied, duplicated, passed on or made available to third parties at any time without the prior written agreement of CBRE. Furthermore we accept no responsibility or liability with regard to the accuracy and completeness of this information.